


EAST SIDE - PHASE ONE

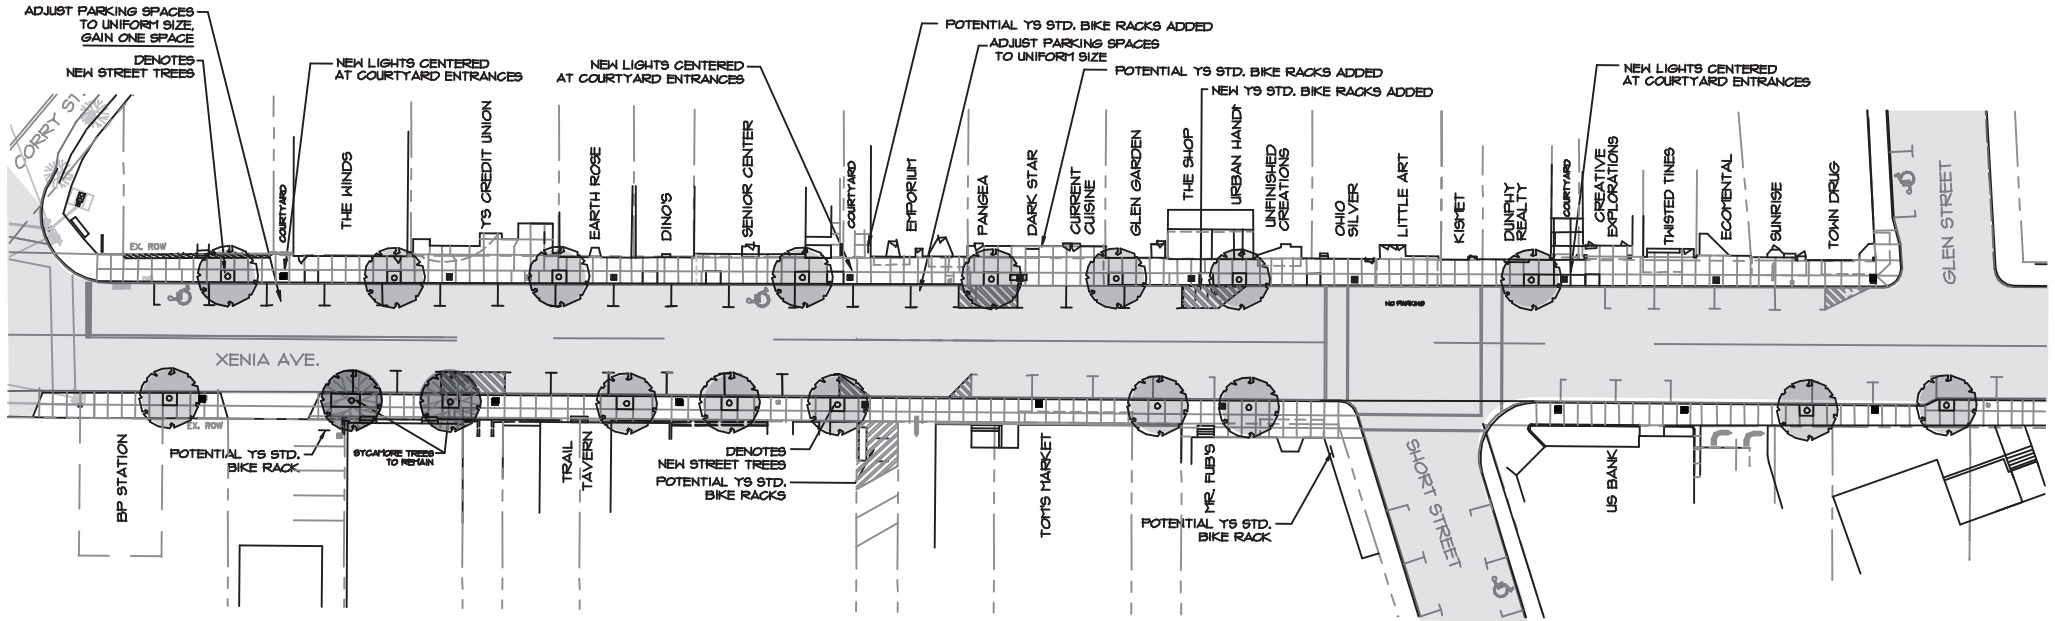

WEST SIDE - PHASE TWO

Xenia Avenue Rehabilitation & Improvements
 East Side - Phase One
 Village of Yellow Springs, Ohio



YELLOW SPRINGS DESIGN, LLC
 850 XENIA AVENUE
 YELLOW SPRINGS, OHIO 45387
 VOICE/ FAX 419.126.1494
 yellowsp@yellowdesignllc.com